


NOTES:

1. ALUMINUM PANEL SIGN SHEET THICKNESS TO BE 0.125" MIN. 2. MEASUREMENTS SHOULD BE FIELD VERIFIED.

INFORMATIONAL TOTEM KIOSK

1/2"=1'-0"

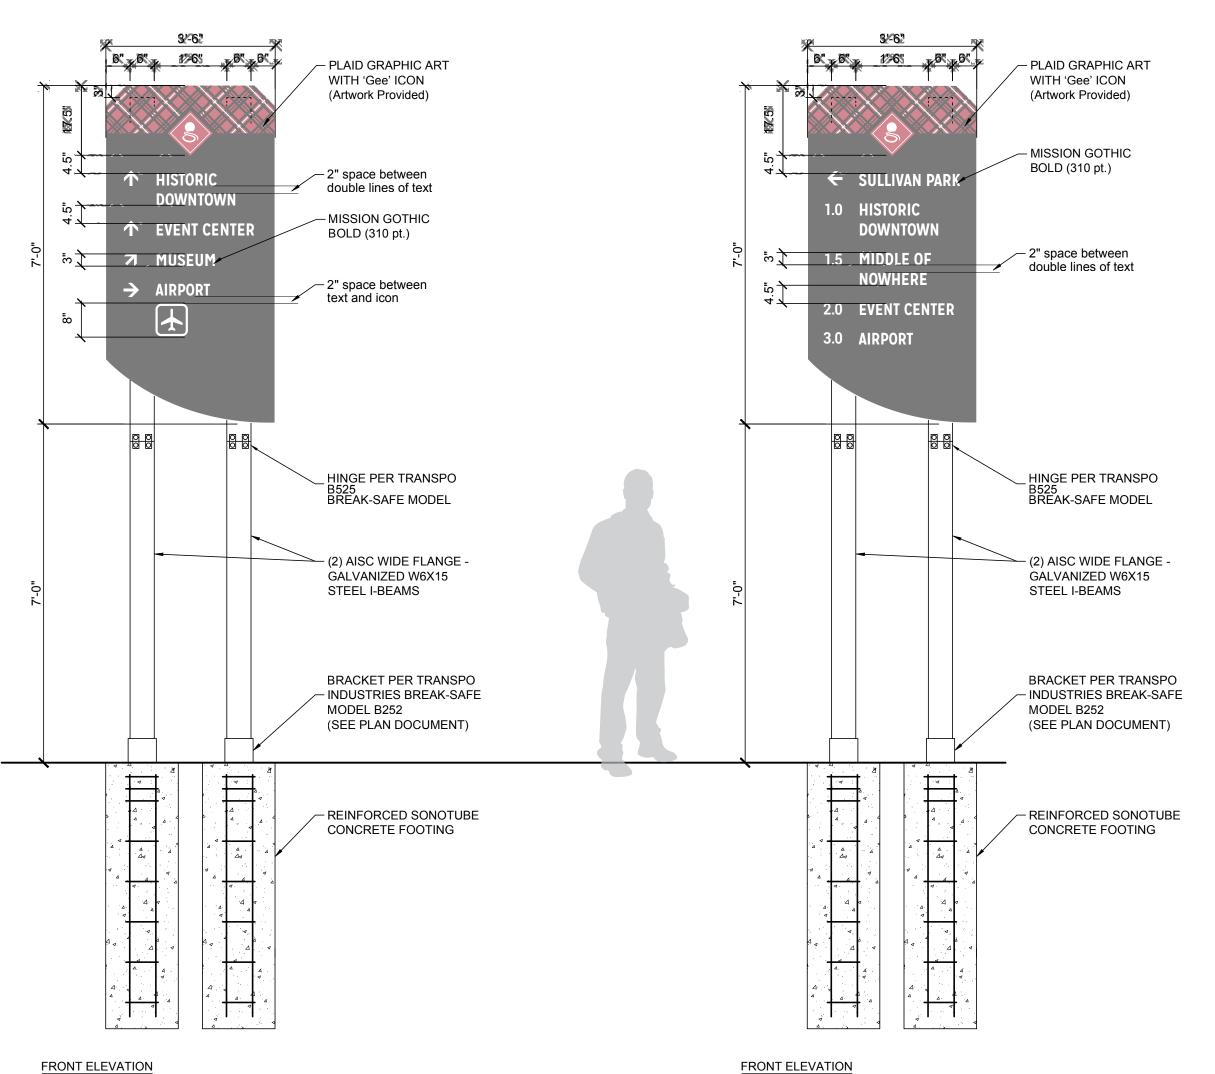

FRONT ELEVATION **TEXT WITH DIRECTIONAL ARROW, & ICON**


NOTES:

1. ALUMINUM PANEL SIGN SHEET THICKNESS TO BE 0.125" MIN.

2. HINGE LINE TO BE 3.25" BELOW BOTTOM OF SIGN, PER MANUFACTURER'S INSTRUCTIONS. 3. MEASUREMENTS SHOULD BE FIELD VERIFIED.

LARGE ROADWAY DIRECTIONAL

1/2"=1'-0"

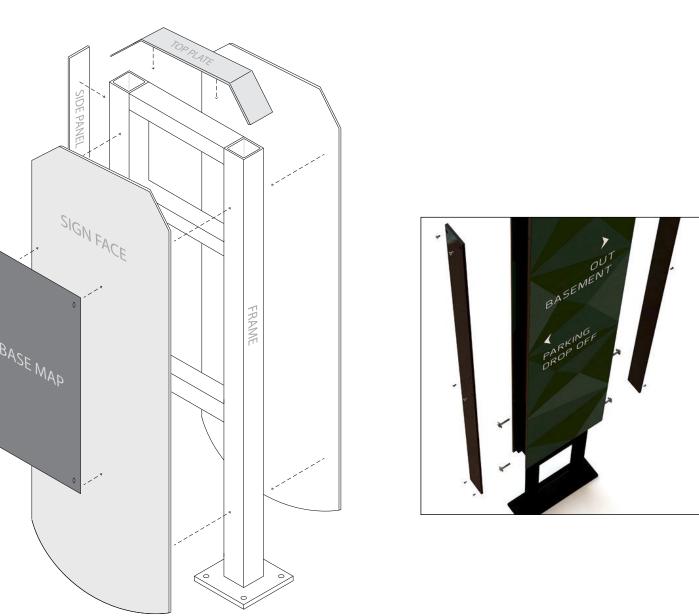

TOTEM KIOSK ASSEMBLY

07 . 13 . 2018

GLASGOW_WAY **REF SHEET** n/a SHEET NAME DRAWN BY SIGN GRANADA

City of Glasgow Montana

WAYFINDING **SIGNAGE PLAN**



5-7 LINES TEXT WITH DIRECTIONAL ARROW OR MILEAGE